


TechData SPECIFICATIONS Rutherford

FEATURES:

- All brass construction
- Porcelain handshower wand P/N: 18.10.205
All Metal Wand available on request.
- 60" Spiral hose supplied P/N: 18.10.016
- Vacuum breaker supplied P/N: 18.15.056
- 1/2" FIP Waterway supplied P/N: 78.10.012
- 1.8 gpm flow restrictor installed in shower wand.
- Available in all finishes. Warranty varies according to finish selection.

Wallmount Handshower Set
with Waterway & Slidebar
(484) Straight Lever
78.484.253

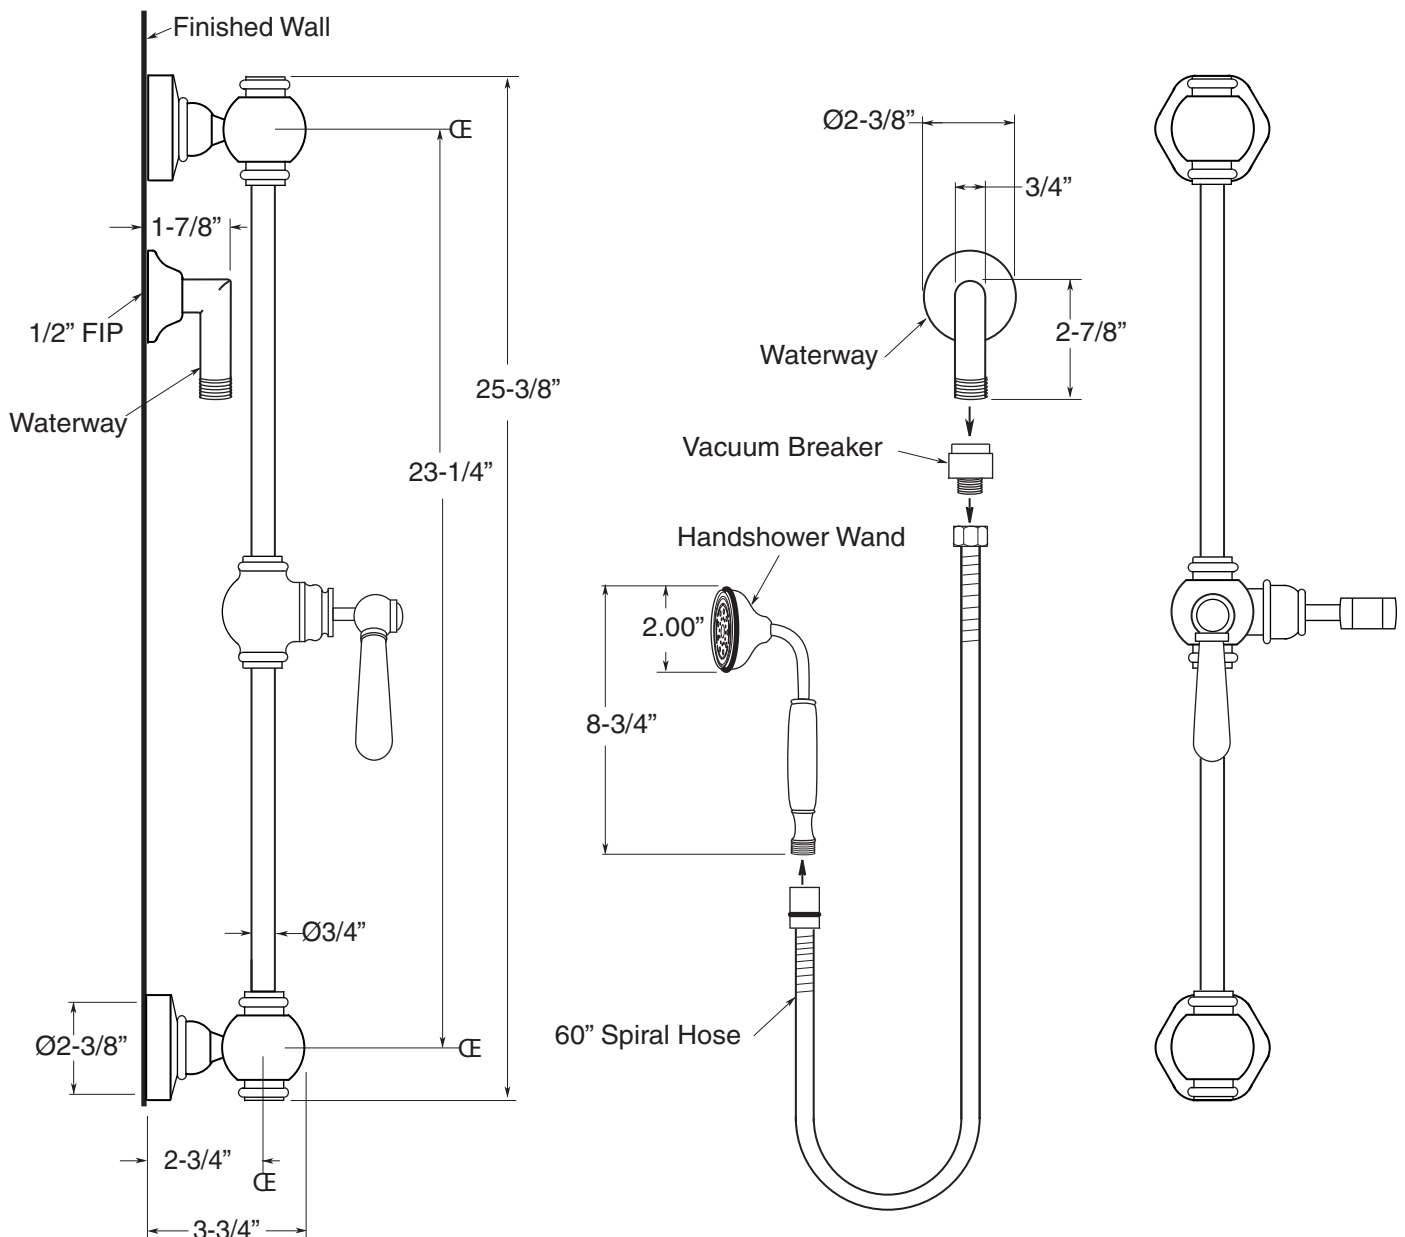

Note: Measurements are subject to change or cancellation. No responsibility is assumed for use of superseded or voided pages.